


ISSUE	BY	DATE
FINAL SET	IKASU	04.20.06

BEDOS RESIDENCE
 ROYAL PALM ESTATE BUILDERS
 1176 COCONUT ROAD
 BOCA RATON, FLORIDA

ikasuu
 design
 377 SW 35th Avenue
 Deerfield Beach, FL 33442
 P: (561) 542-3515
 F: (561) 892-6390
 E: ikasudesign@gmail.com

JOB NO.	603 RFE
DATE	04.20.06
NO OF SHEETS	
DRAWN BY	IKASU

A1.2

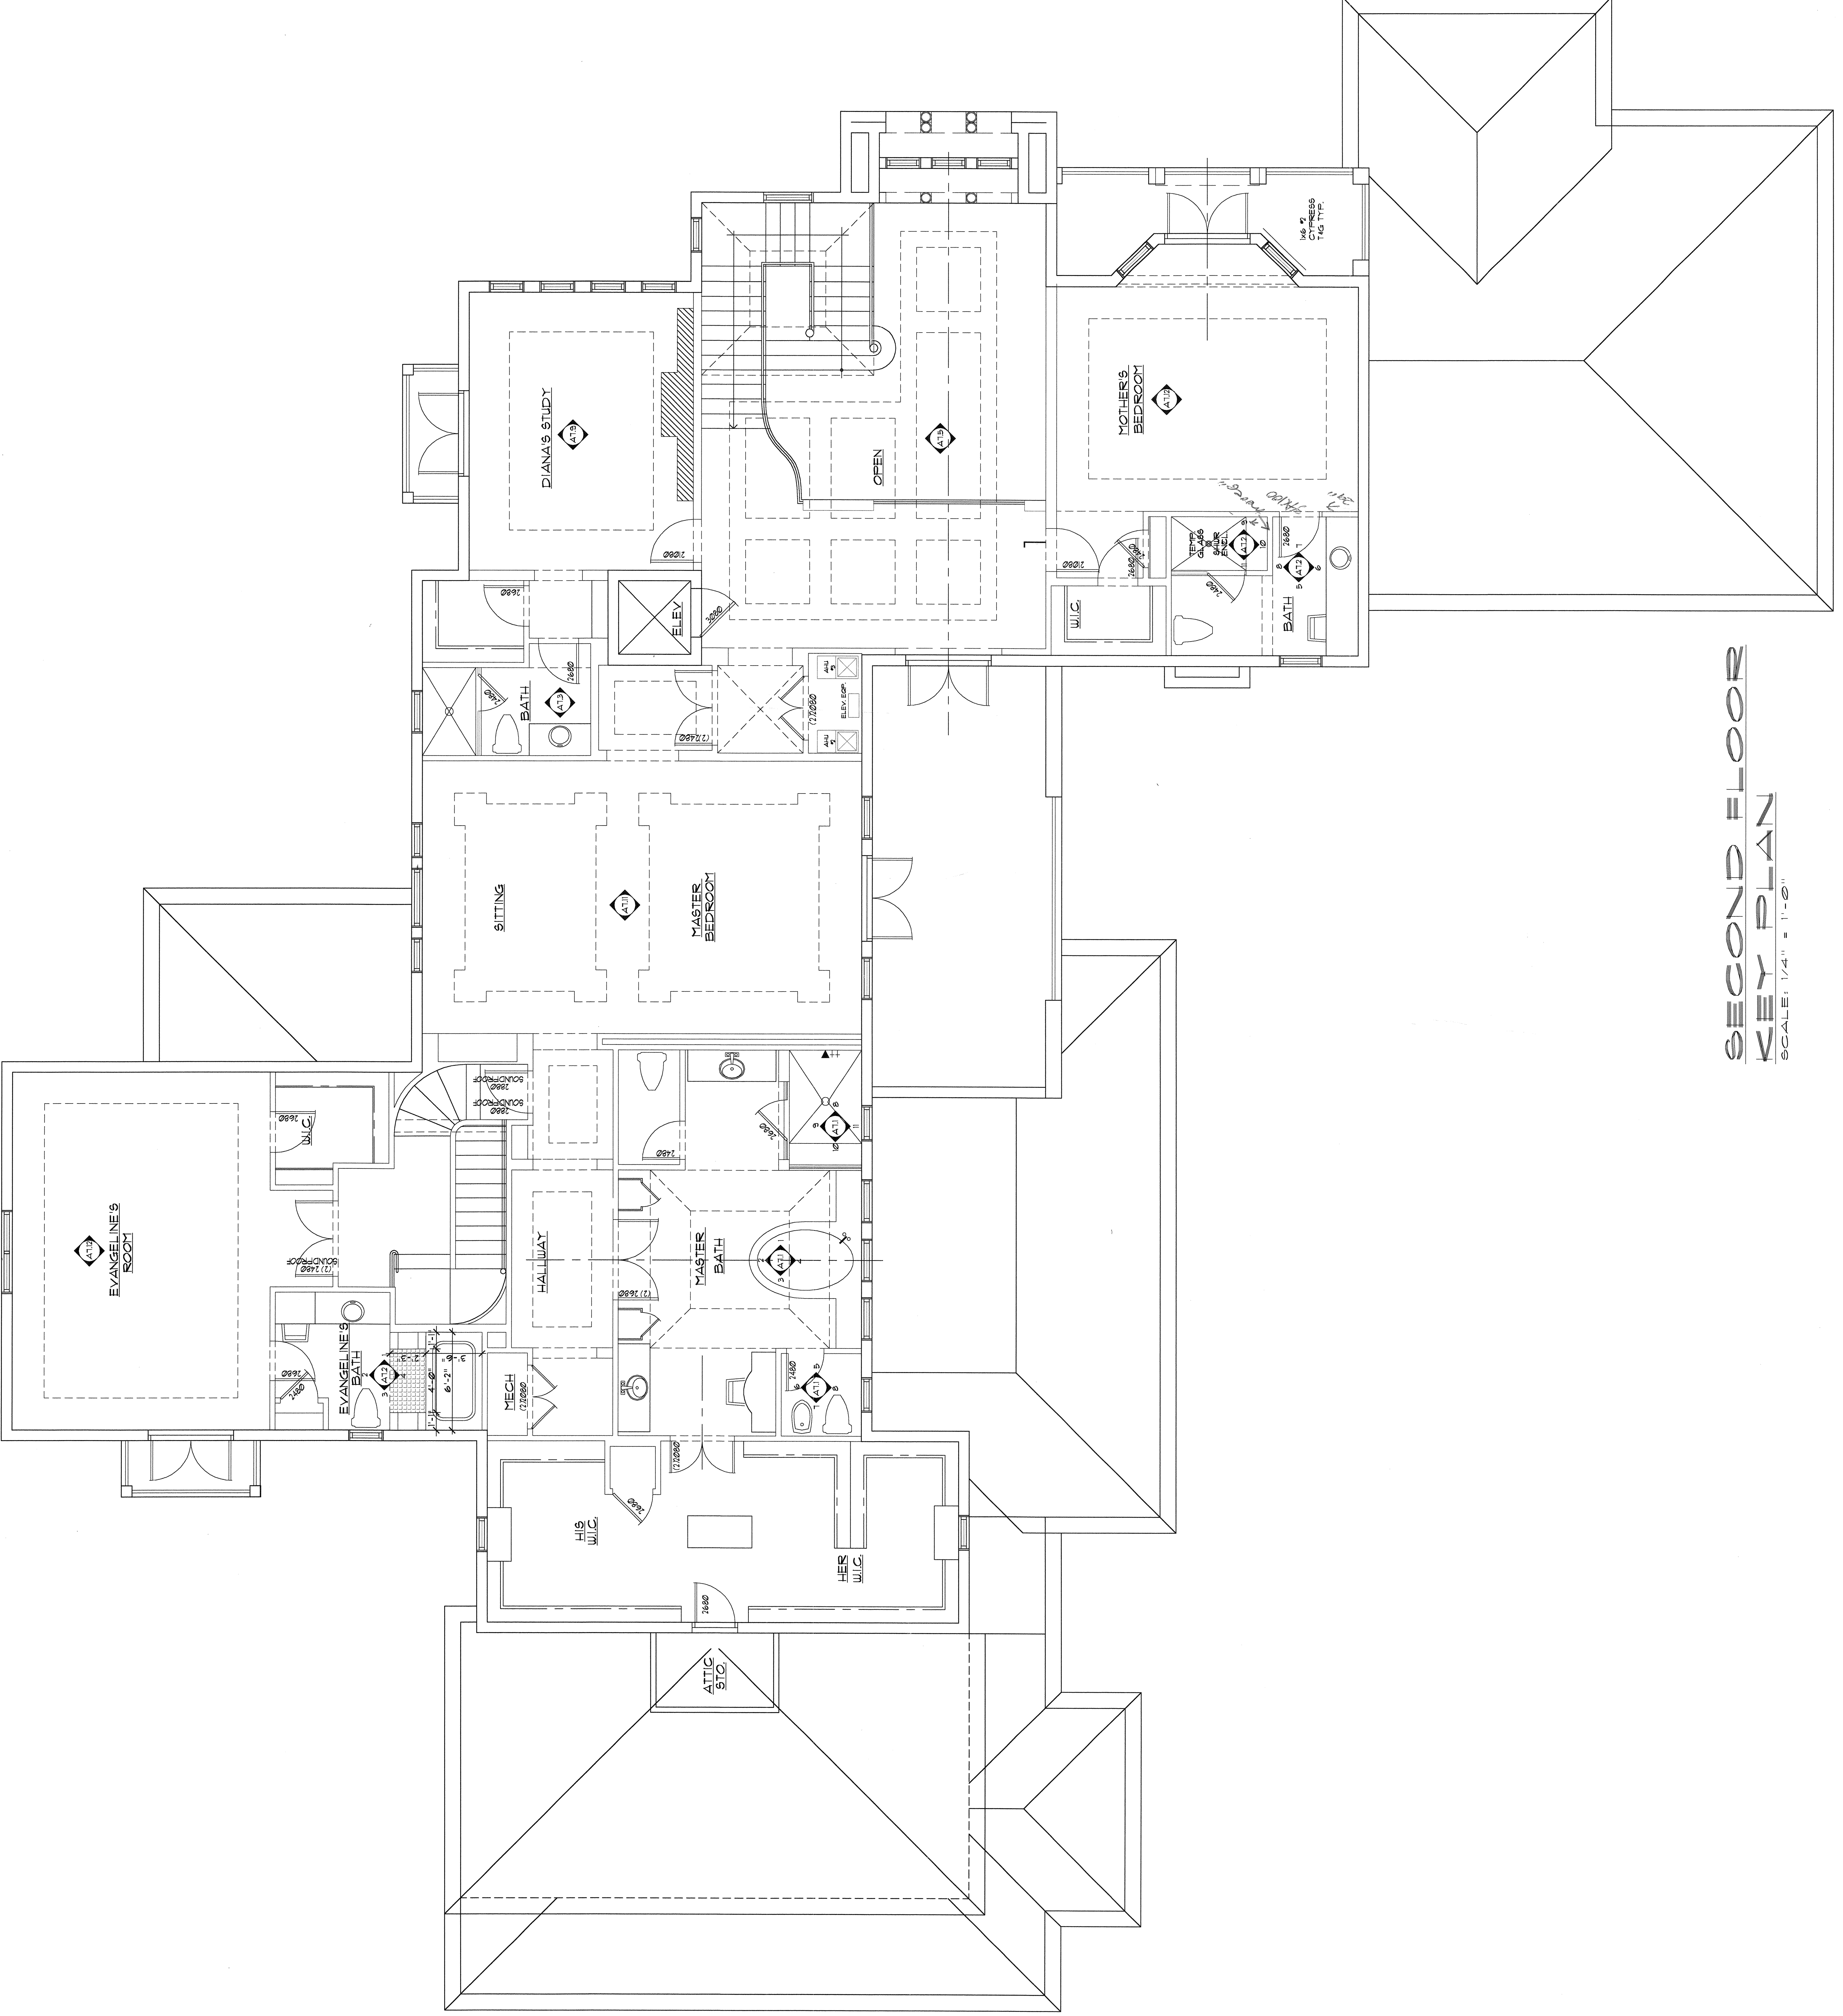

SECOND FLOOR
KEY PLAN
 SCALE: 1/4" = 1'-0"